


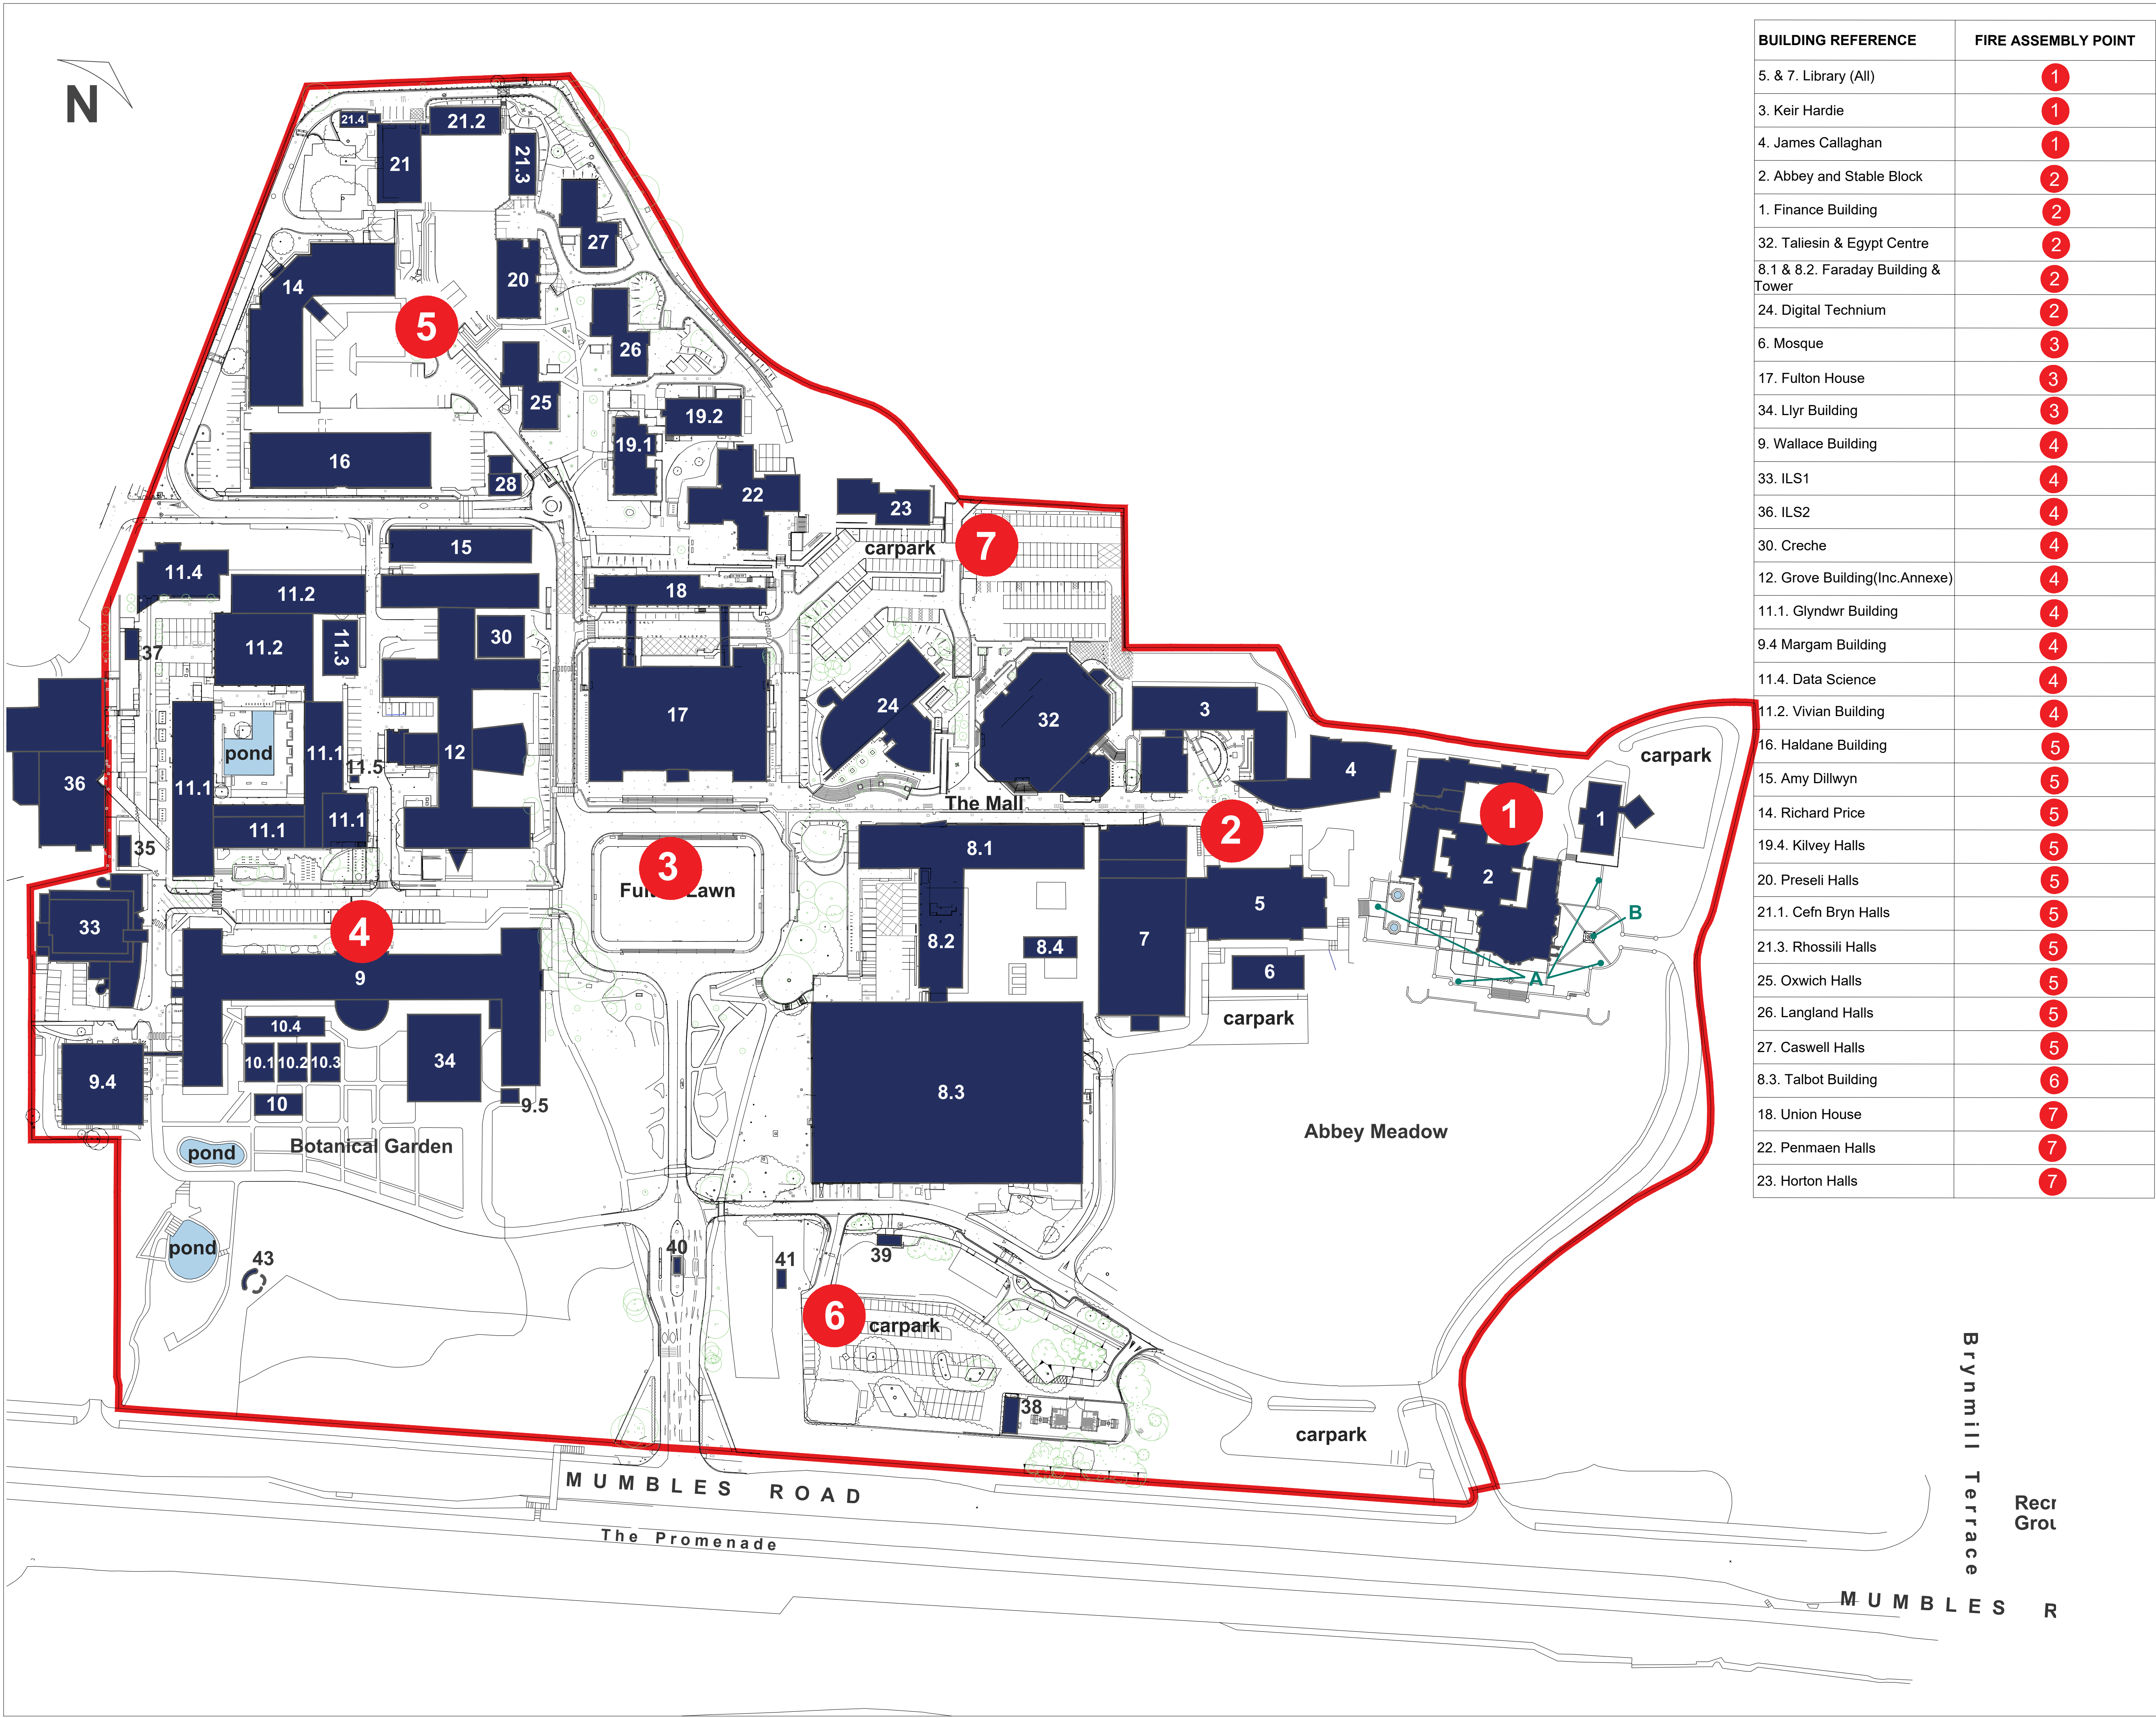

BUILDING REFERENCE	FIRE ASSEMBLY POINT
5. & 7. Library (All)	1
3. Keir Hardie	1
4. James Callaghan	1
2. Abbey and Stable Block	2
1. Finance Building	2
32. Taliesin & Egypt Centre	2
8.1 & 8.2. Faraday Building & Tower	2
24. Digital Technium	2
6. Mosque	3
17. Fulton House	3
34. Llyr Building	3
9. Wallace Building	4
33. ILS1	4
36. ILS2	4
30. Creche	4
12. Grove Building(Inc. Annexe)	4
11.1. Glyndwr Building	4
9.4 Margam Building	4
11.4. Data Science	4
11.2. Vivian Building	4
16. Haldane Building	5
15. Amy Dillwyn	5
14. Richard Price	5
19.4. Kilvey Halls	5
20. Preseli Halls	5
21.1. Cefn Bryn Halls	5
21.3. Rhossili Halls	5
25. Oxwich Halls	5
26. Langland Halls	5
27. Caswell Halls	5
8.3. Talbot Building	6
18. Union House	7
22. Penmaen Halls	7
23. Horton Halls	7

THIS DRAWINGS IS COPYRIGHT
THIS DRAWING MUST NOT BE SCALED.

Revision:

Description:



Prifysgol
Abertawe

Swansea
University

Estates Services Department, Singleton Park, Swansea, SA2 8PP
Adran Gwasanaethau Ystadau, Parc Singleton, Abertawe, SA2 8PP
Tel: +44 (0) 1792 295240 Ffacs: +44 (0) 1792 513476
Ffon: +44 (0) 1792 295240 Ffôn: +44 (0) 1792 513476

Project:

SI-09-Singleton Campus

Title:

Site Plan

Fire Assembly Points

Scale:
1:1000@A1

Drawn:
dp

Checked:
--

Rev.
...

Date:
April 2025

Size:
A1

Drawing No.
--